

APPROVAL DATE:

Address/ Contact Info  
P.O. BOX 2422  
MCDONOUGH,  
GA, 30253

770-284-0841

DRAWING ISSUE RECORD


COPY RIGHT 2018  
Liberty Communities L.L.C

PROJECT TITLE:  
**FIRST FLOOR PLAN**  
**DOUGLAS**

DESIGNER DATE:  
RND SHEET NO.

M1

SCALE:

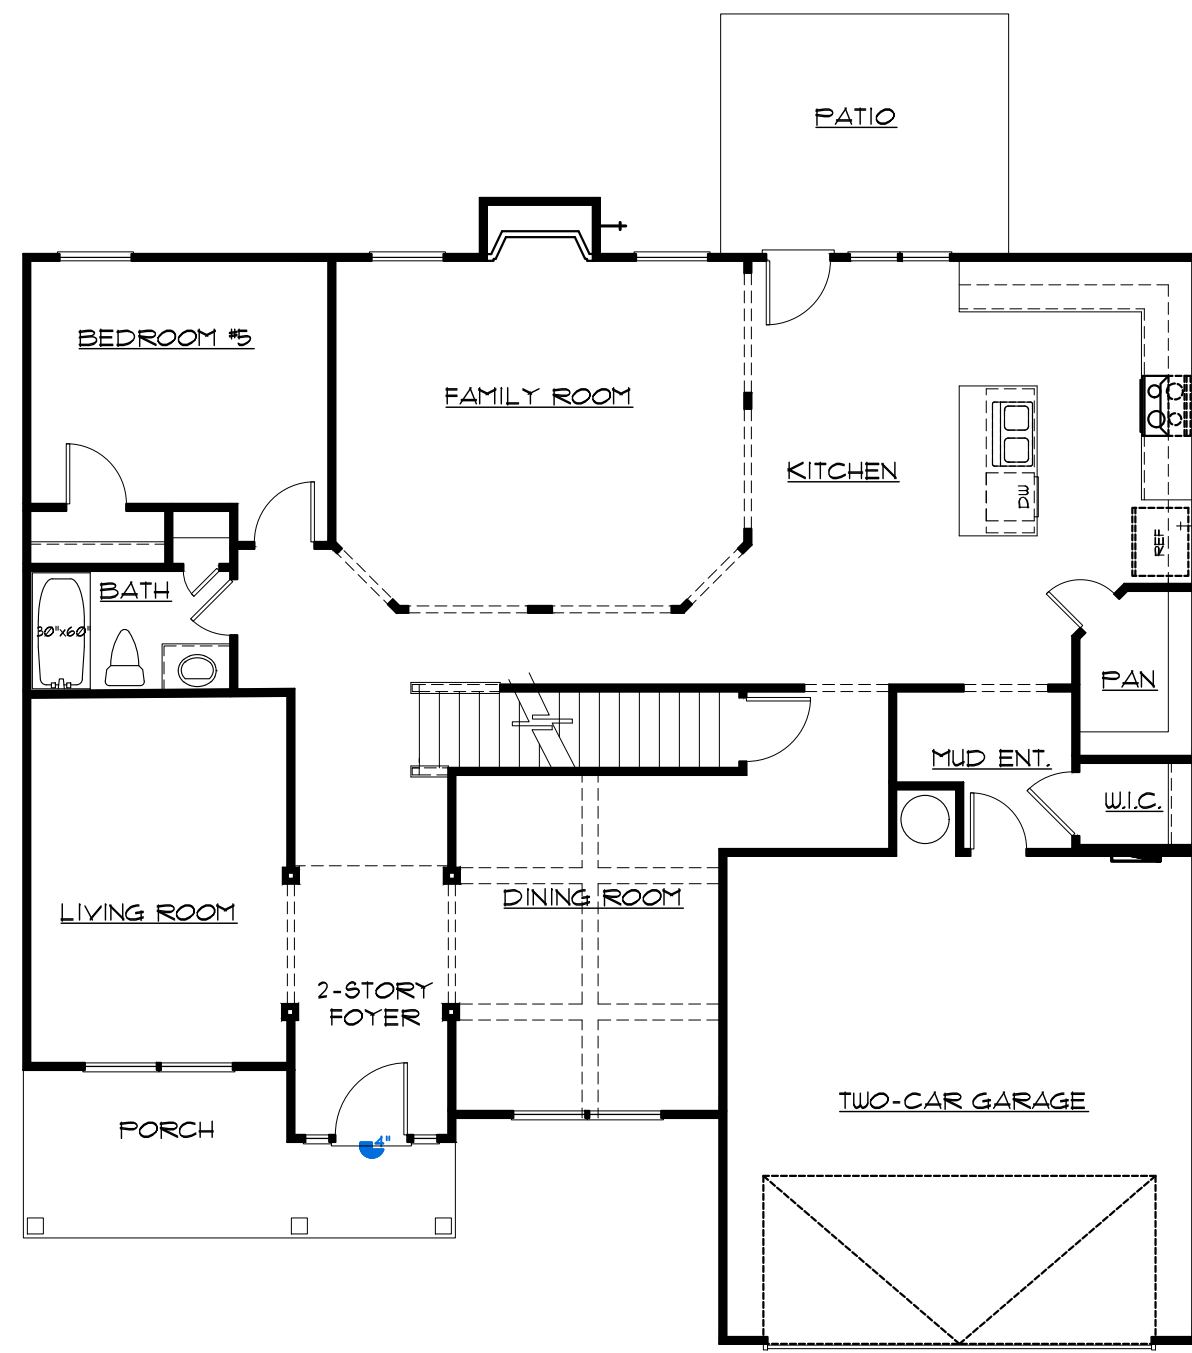

**FIRST FLOOR PLAN**

(SCALE: 1/8"=1'-0")

APPROVAL DATE:

Address/ Contact Info  
P.O. BOX 2422  
MCDONOUGH,  
GA, 30253

770-284-0841

DRAWING ISSUE RECORD

COPY RIGHT 2018  
Liberty Communities L.L.C

PROJECT TITLE:  
**SECOND FLOOR PLAN**

**DOUGLAS**


DESIGNER DATE:

RND

SHEET NO.

**M2**

SCALE:

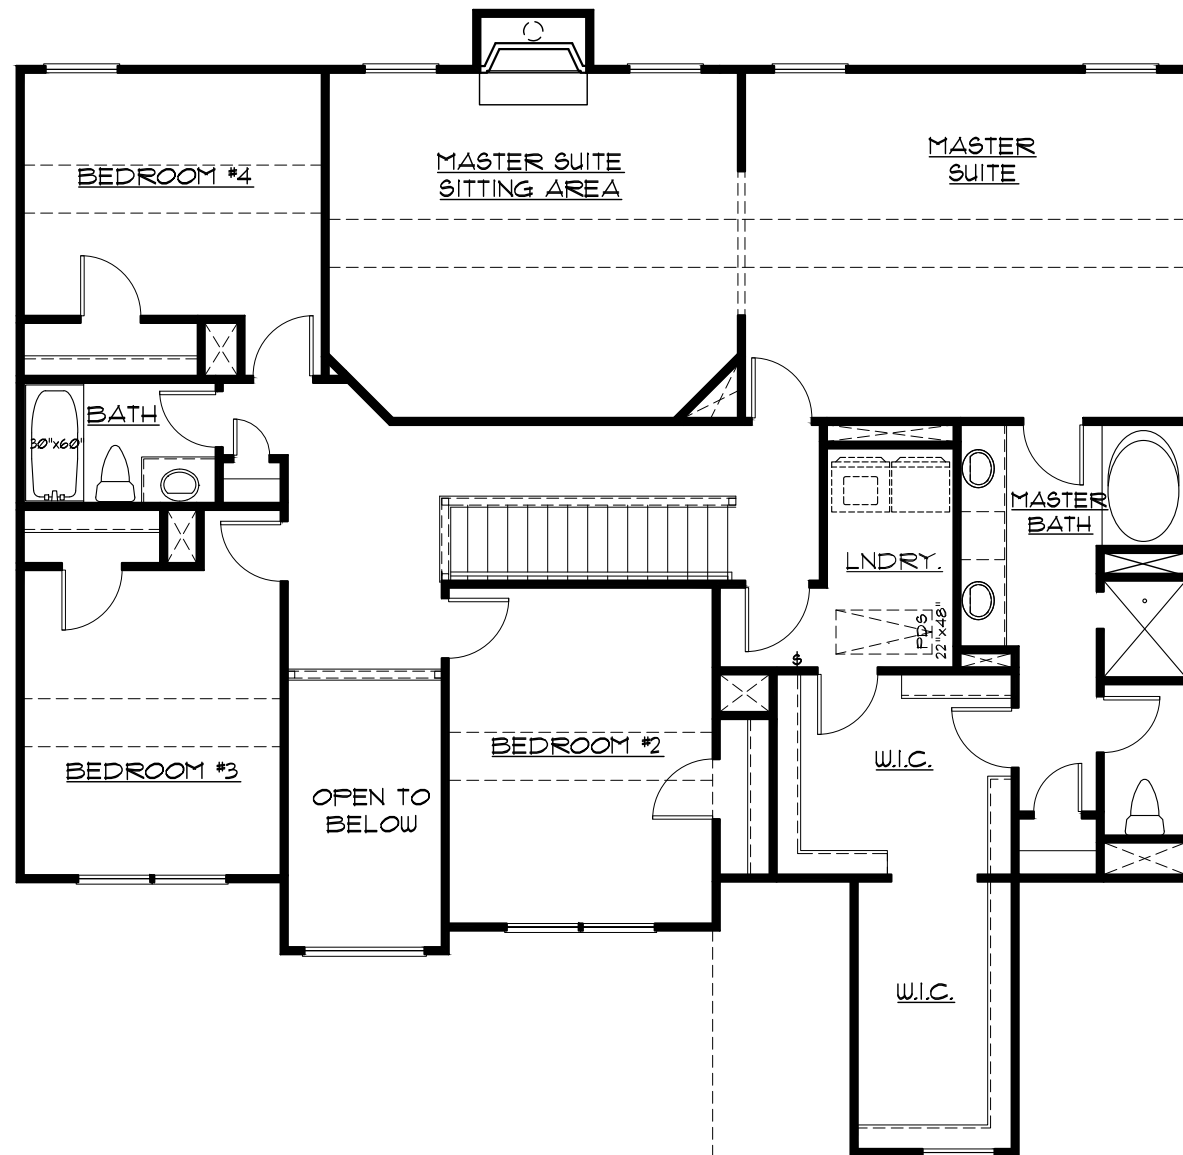

**SECOND FLOOR PLAN**

(SCALE: 1/8"=1'-0")