

# FIRST FLOOR PLAN

(SCALE: 1/8"=1'-0")



APPROVAL DATE:

Address/ Contact Info

P.O. BOX 2422  
MCDONOUGH,  
GA, 30253

770-284-0841

DRAWING ISSUE RECORD

COPY RIGHT 2018  
Liberty Communities L.L.C

PROJECT TITLE:  
**FIRST FLOOR PLAN**  
**DOUGLAS**


DESIGNER DATE:

RND

SHEET NO.

M1

SCALE:

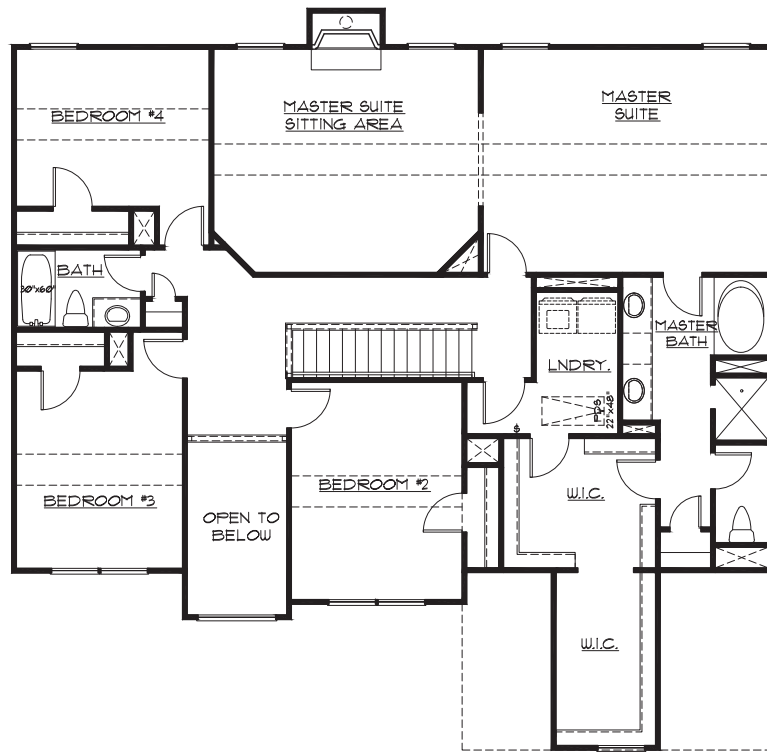

## SECOND FLOOR PLAN

(SCALE: 1/8"=1'-0")



APPROVAL DATE:

Address/ Contact Info

P.O. BOX 2422  
MCDONOUGH,  
GA, 30253

770-284-0841

DRAWING ISSUE RECORD

COPY RIGHT 2018  
Liberty Communities L.L.C

PROJECT TITLE:  
SECOND FLOOR PLAN

DOUGLAS

DESIGNER DATE:

RND

SHEET NO.

M2

SCALE: